



# CENTRAL AREA SEWER SEPARATION PROGRAM POTENTIAL CONSTRUCTION PHASING

## PHASE I


CONSTRUCT A 18"x30" ELLIPTICAL STORM SEWER ON FOREST ROAD FROM 30TH STREET TO 31ST STREET.

## PHASE II

CONSTRUCT A 8'x 7' BOX CULVERT ON JACKSON AVENUE FROM BARNSDALE ROAD TO HOMESTEAD ROAD, THE INSTALLATION OF A 8,000 GPM PUMP STATION AT PUBLIC WORKS SITE (NORTHEAST CORNER OF JACKSON AVENUE AND BARNSDALE ROAD), AND THE INSTALLATION OF A 16" FORCE MAIN ON BARNSDALE ROAD, GARFIELD AVENUE AND FOREST ROAD TO 31ST STREET.

## PHASE III

CONSTRUCT A 48" STORM SEWER ON HOMESTEAD ROAD FROM JACKSON AVENUE TO MONROE AVENUE AND A 24" STORM SEWER ON MONROE AVENUE FROM BARNSDALE TO FOREST ROAD.

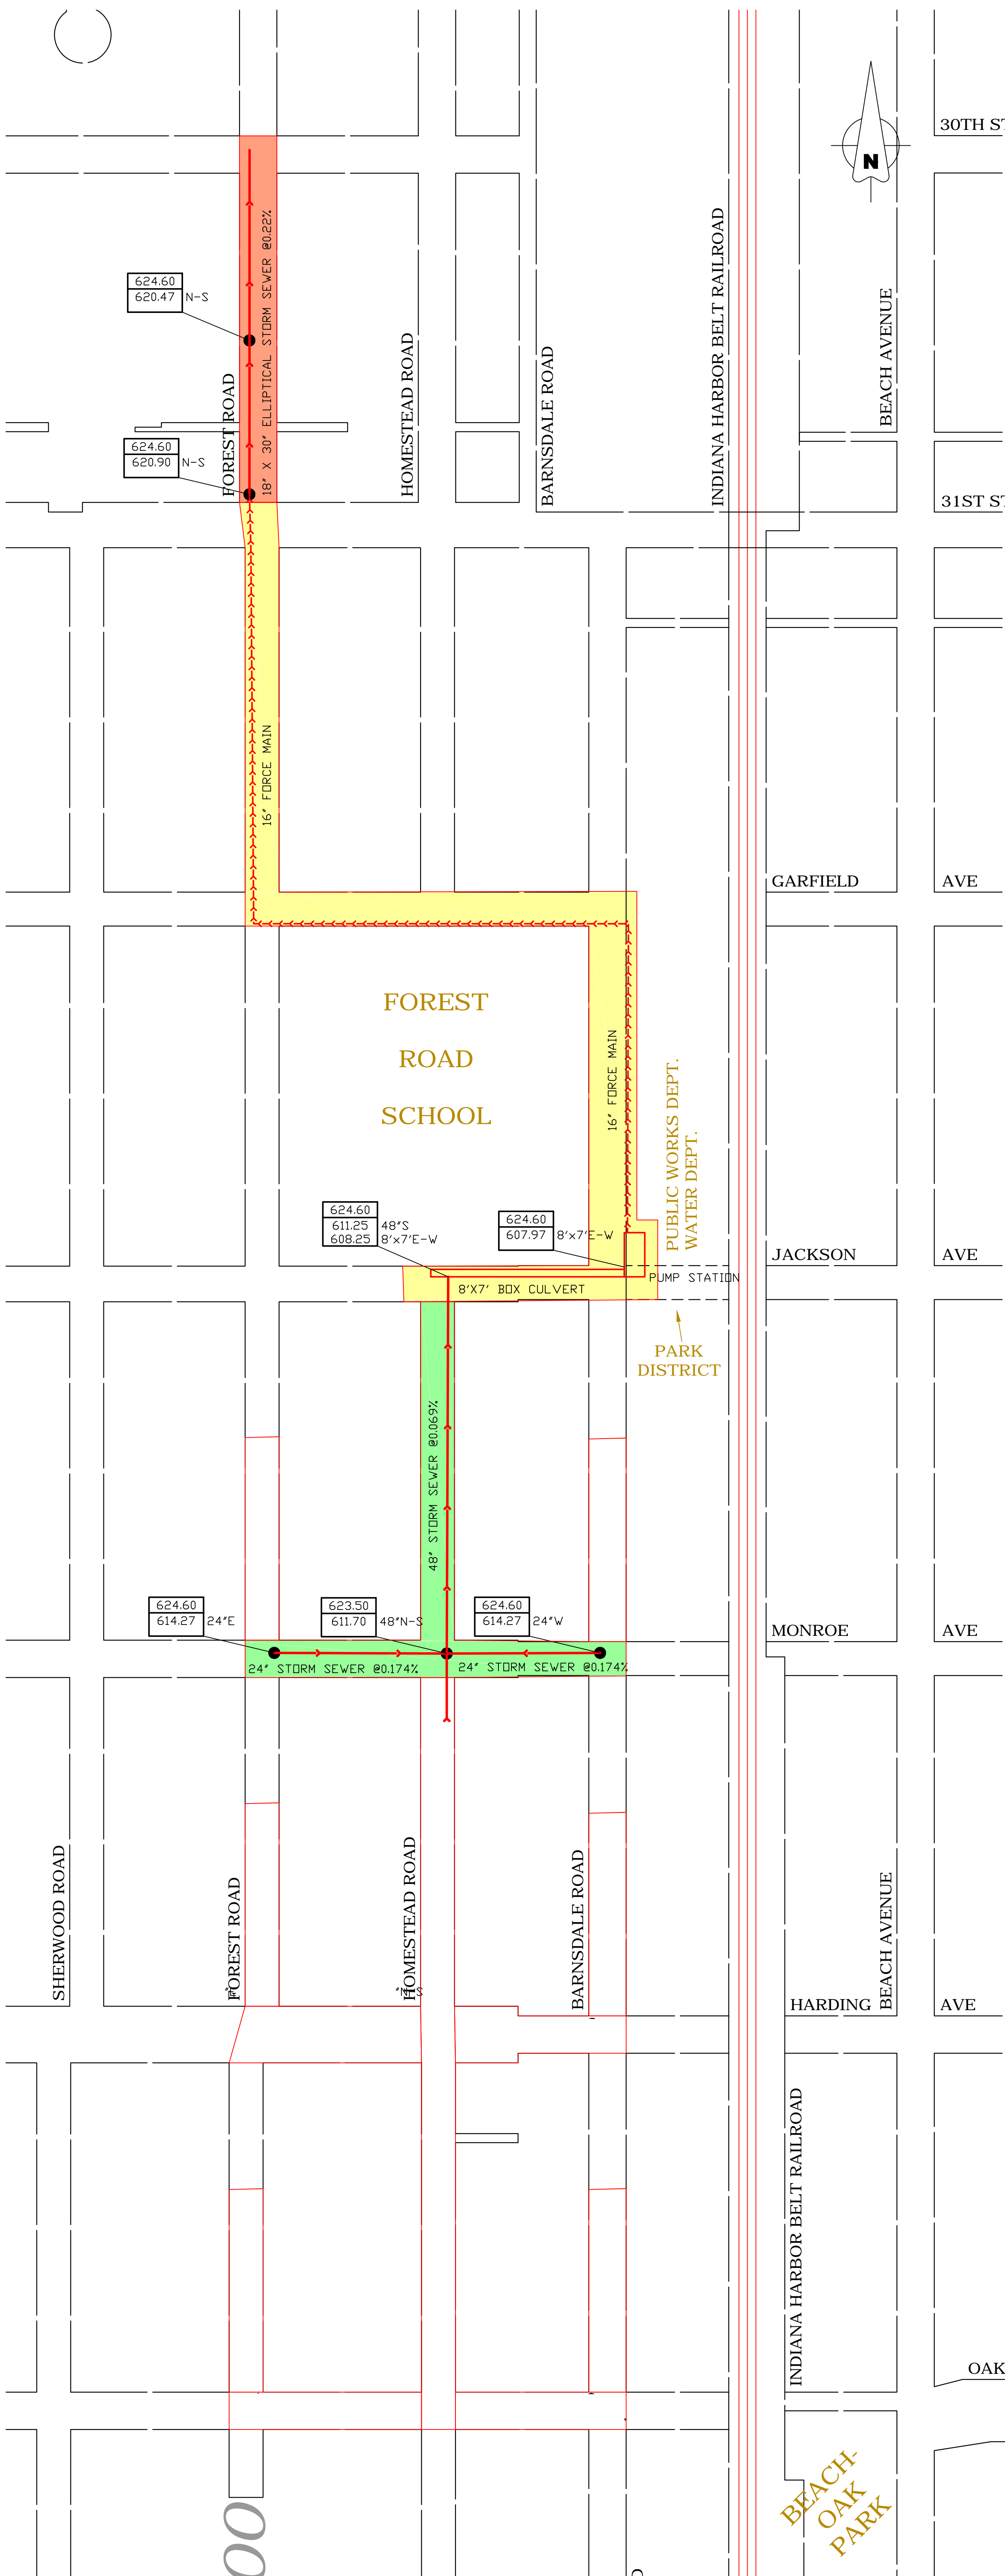

BEACH OAK PARK