


NOTES

IN SOME HOMES, THE BASEMENT WASH TUB, FLOOR DRAINS, & KITCHEN PLUMBING MAY DISCHARGE TO AN EXTERIOR CATCH BASIN LOCATED BEHIND OR ALONGSIDE THE BUILDING.

SOME HOMES MAY ALSO HAVE A FOUNDATION DRAIN WITH A GRAVITY CONNECTION TO THE BUILDING SEWER OR MAY FLOW TO A SUMP PUMP IN THE BASEMENT.

**FLOOR PLUMBING
(DRY WEATHER CONDITIONS)**

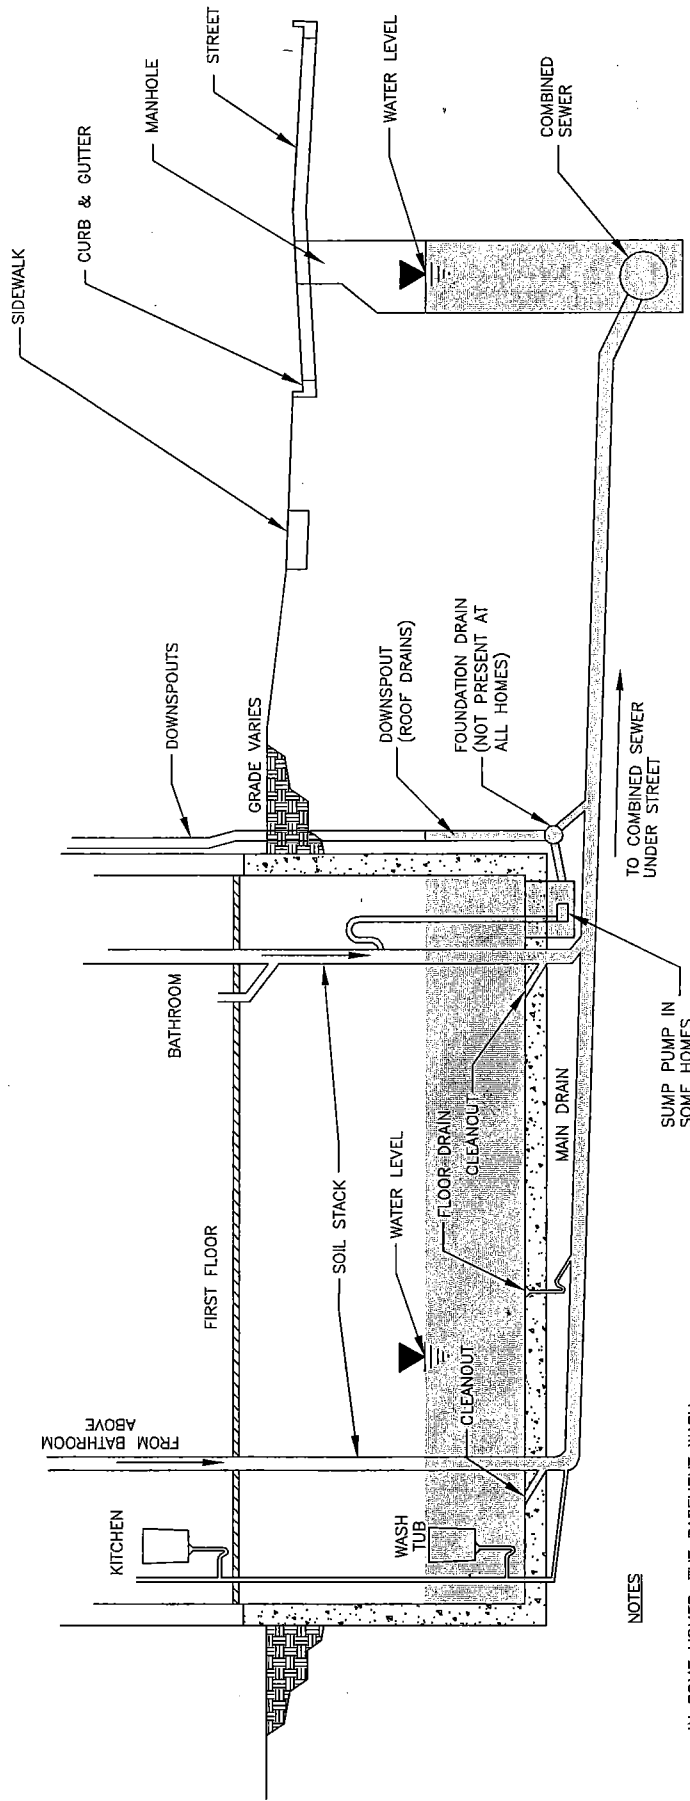


NOTES

IN SOME HOMES, THE BASEMENT WASH TUB, FLOOR DRAINS, & KITCHEN PLUMBING MAY DISCHARGE TO AN EXTERIOR CATCH BASIN LOCATED BEHIND OR ALONGSIDE THE BUILDING.

SOME HOMES MAY ALSO HAVE A FOUNDATION DRAIN WITH A GRAVITY CONNECTION TO THE BUILDING SEWER OR MAY FLOW TO A SUMP PUMP IN THE BASEMENT.

FLOOR PLUMBING (SURCHARGE CONDITIONS)

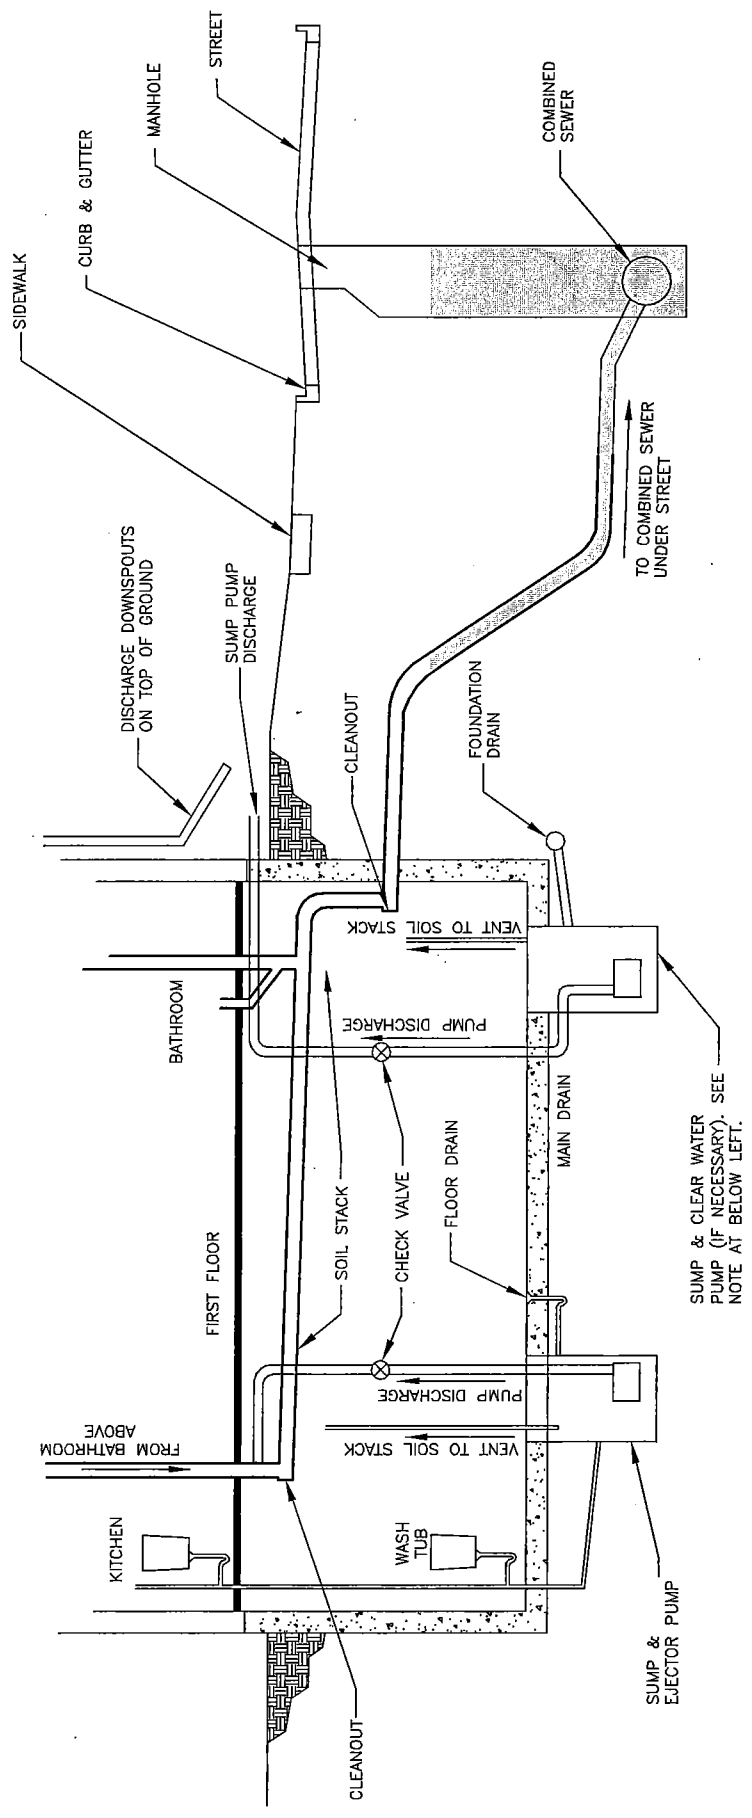


NOTE


CLEAR WATER SUMP PUMP DISCHARGE SHALL DISCHARGE TO A FRONT OR REAR YARD WHERE SUFFICIENT SPACE EXISTS TO ACCEPT FLOW.

SUMP & CLEAR WATER PUMP (IF NECESSARY). SEE NOTE AT BELOW LEFT.

FLOOR PLUMBING (OVERHEAD SEWER)

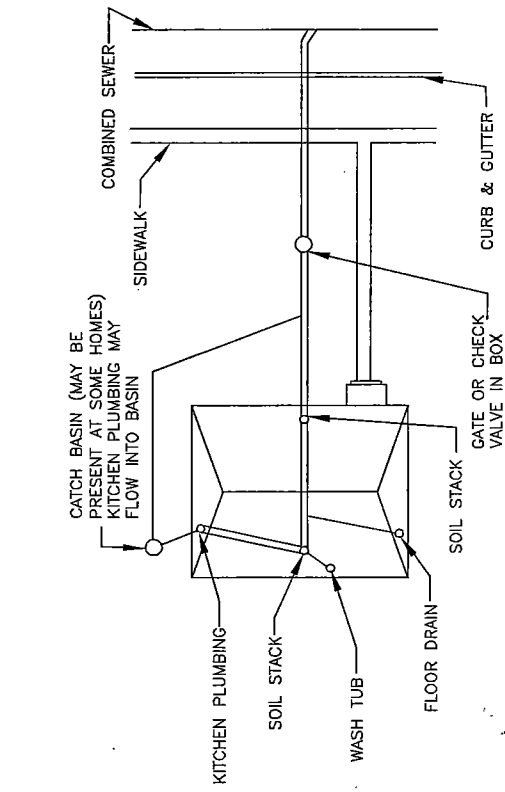

PLAN VIEW

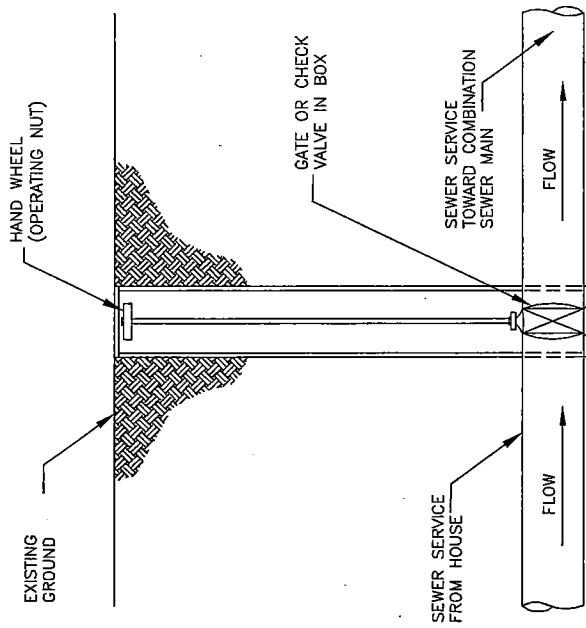

SECTION VIEW

FLOOR PLUMBING (GATE OR CHECK VALVE)